


GRASSLAND MANAGEMENT PLAN BY TOM KEMP 07811 040 210 m

PARK HAYES - LEIGH ON MENDIP - BA3 5QN


FOR LEIGH PARISH COUNCIL

06/26


MOWING/HAY-CUTTING SPRING FLOWERING MEADOW

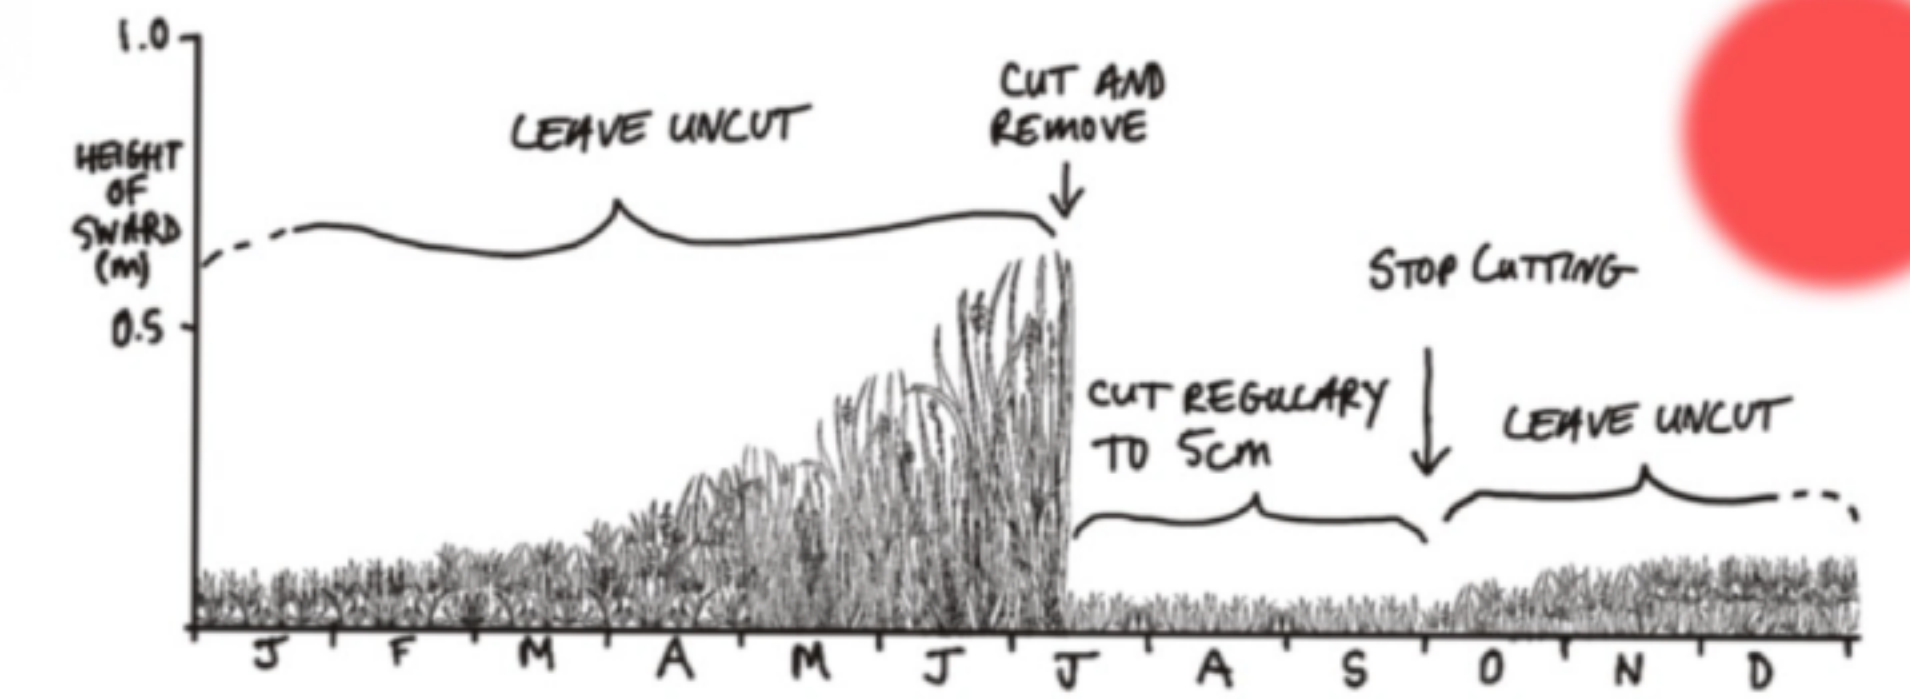

MOWING/HAY-CUTTING SUMMER FLOWERING MEADOW

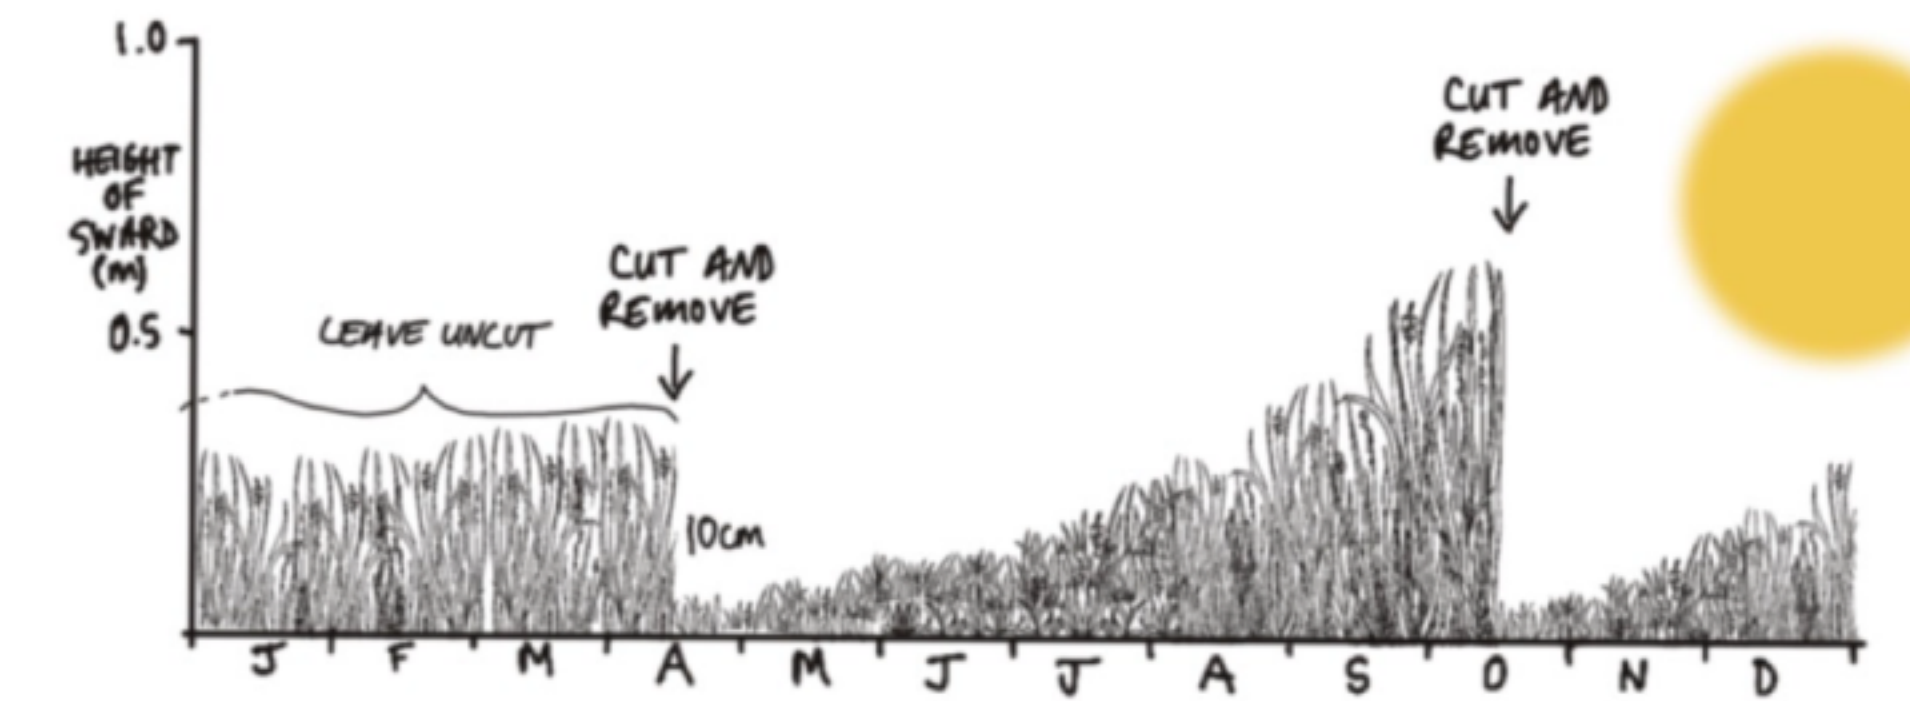

MOWING/HAY-CUTTING OVER WINTERING MEADOW

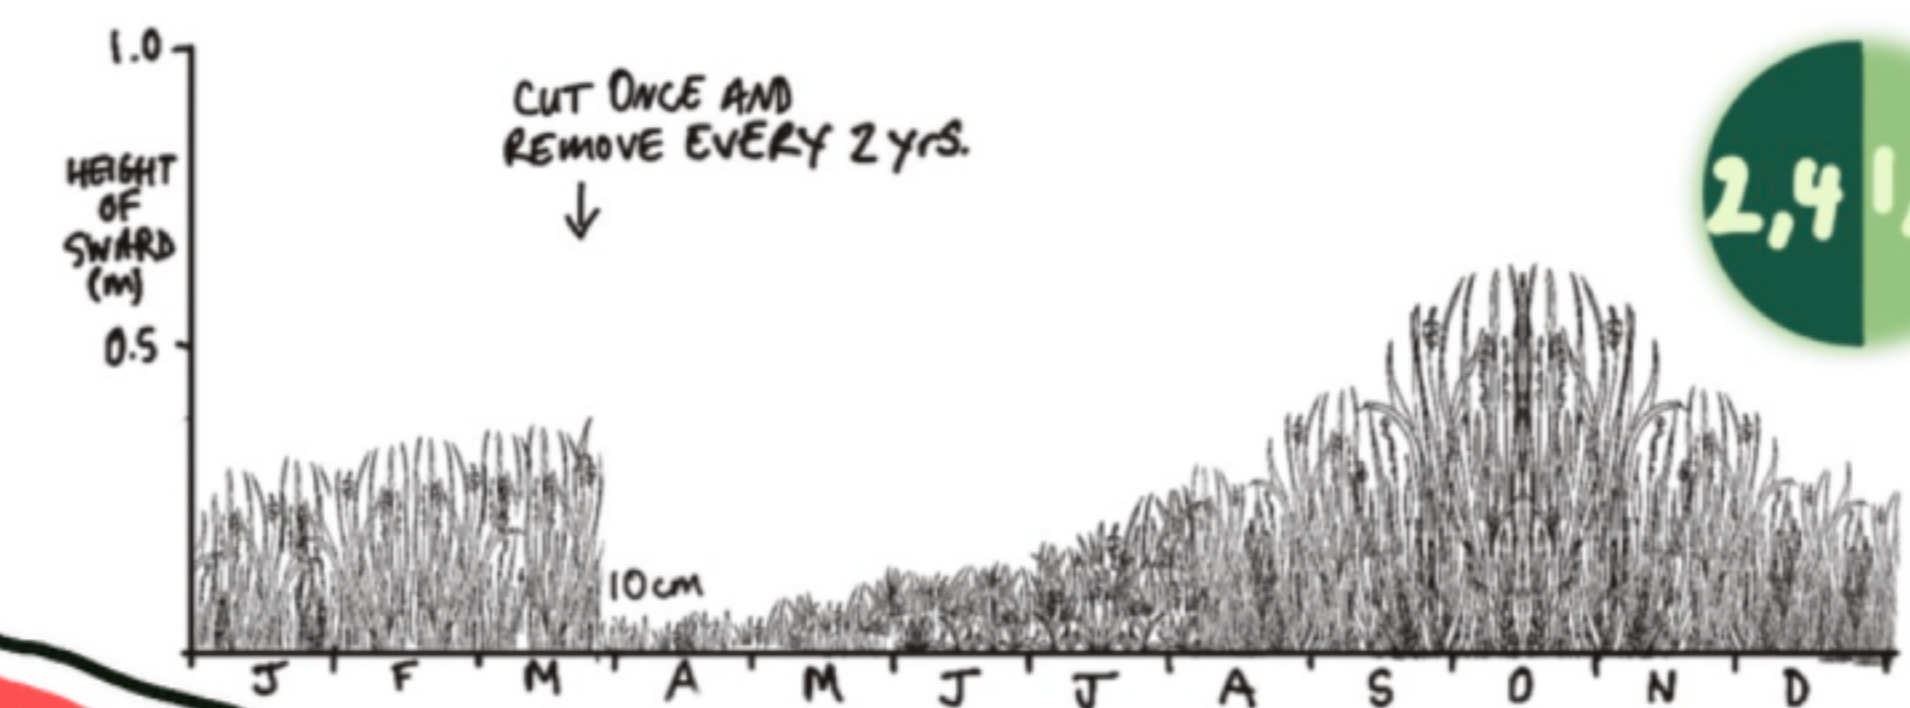

EXISTING TREES

NATIVE HEDGE PLANTING

ACCESS PATHS & SHORT GRASS (BENCHES)

MEADOWS

- SPRING

- SUMMER

- OVER WINTERING / SEMI PERMANENT



2m

1m